



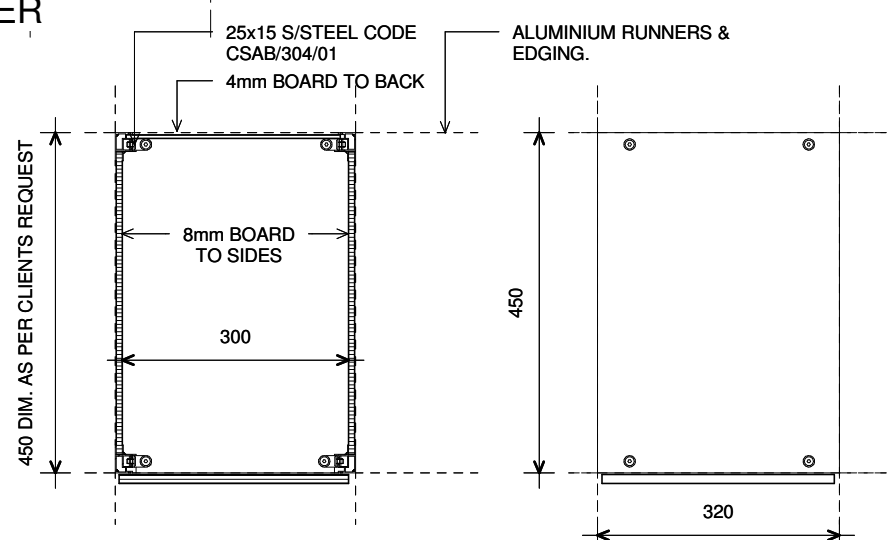

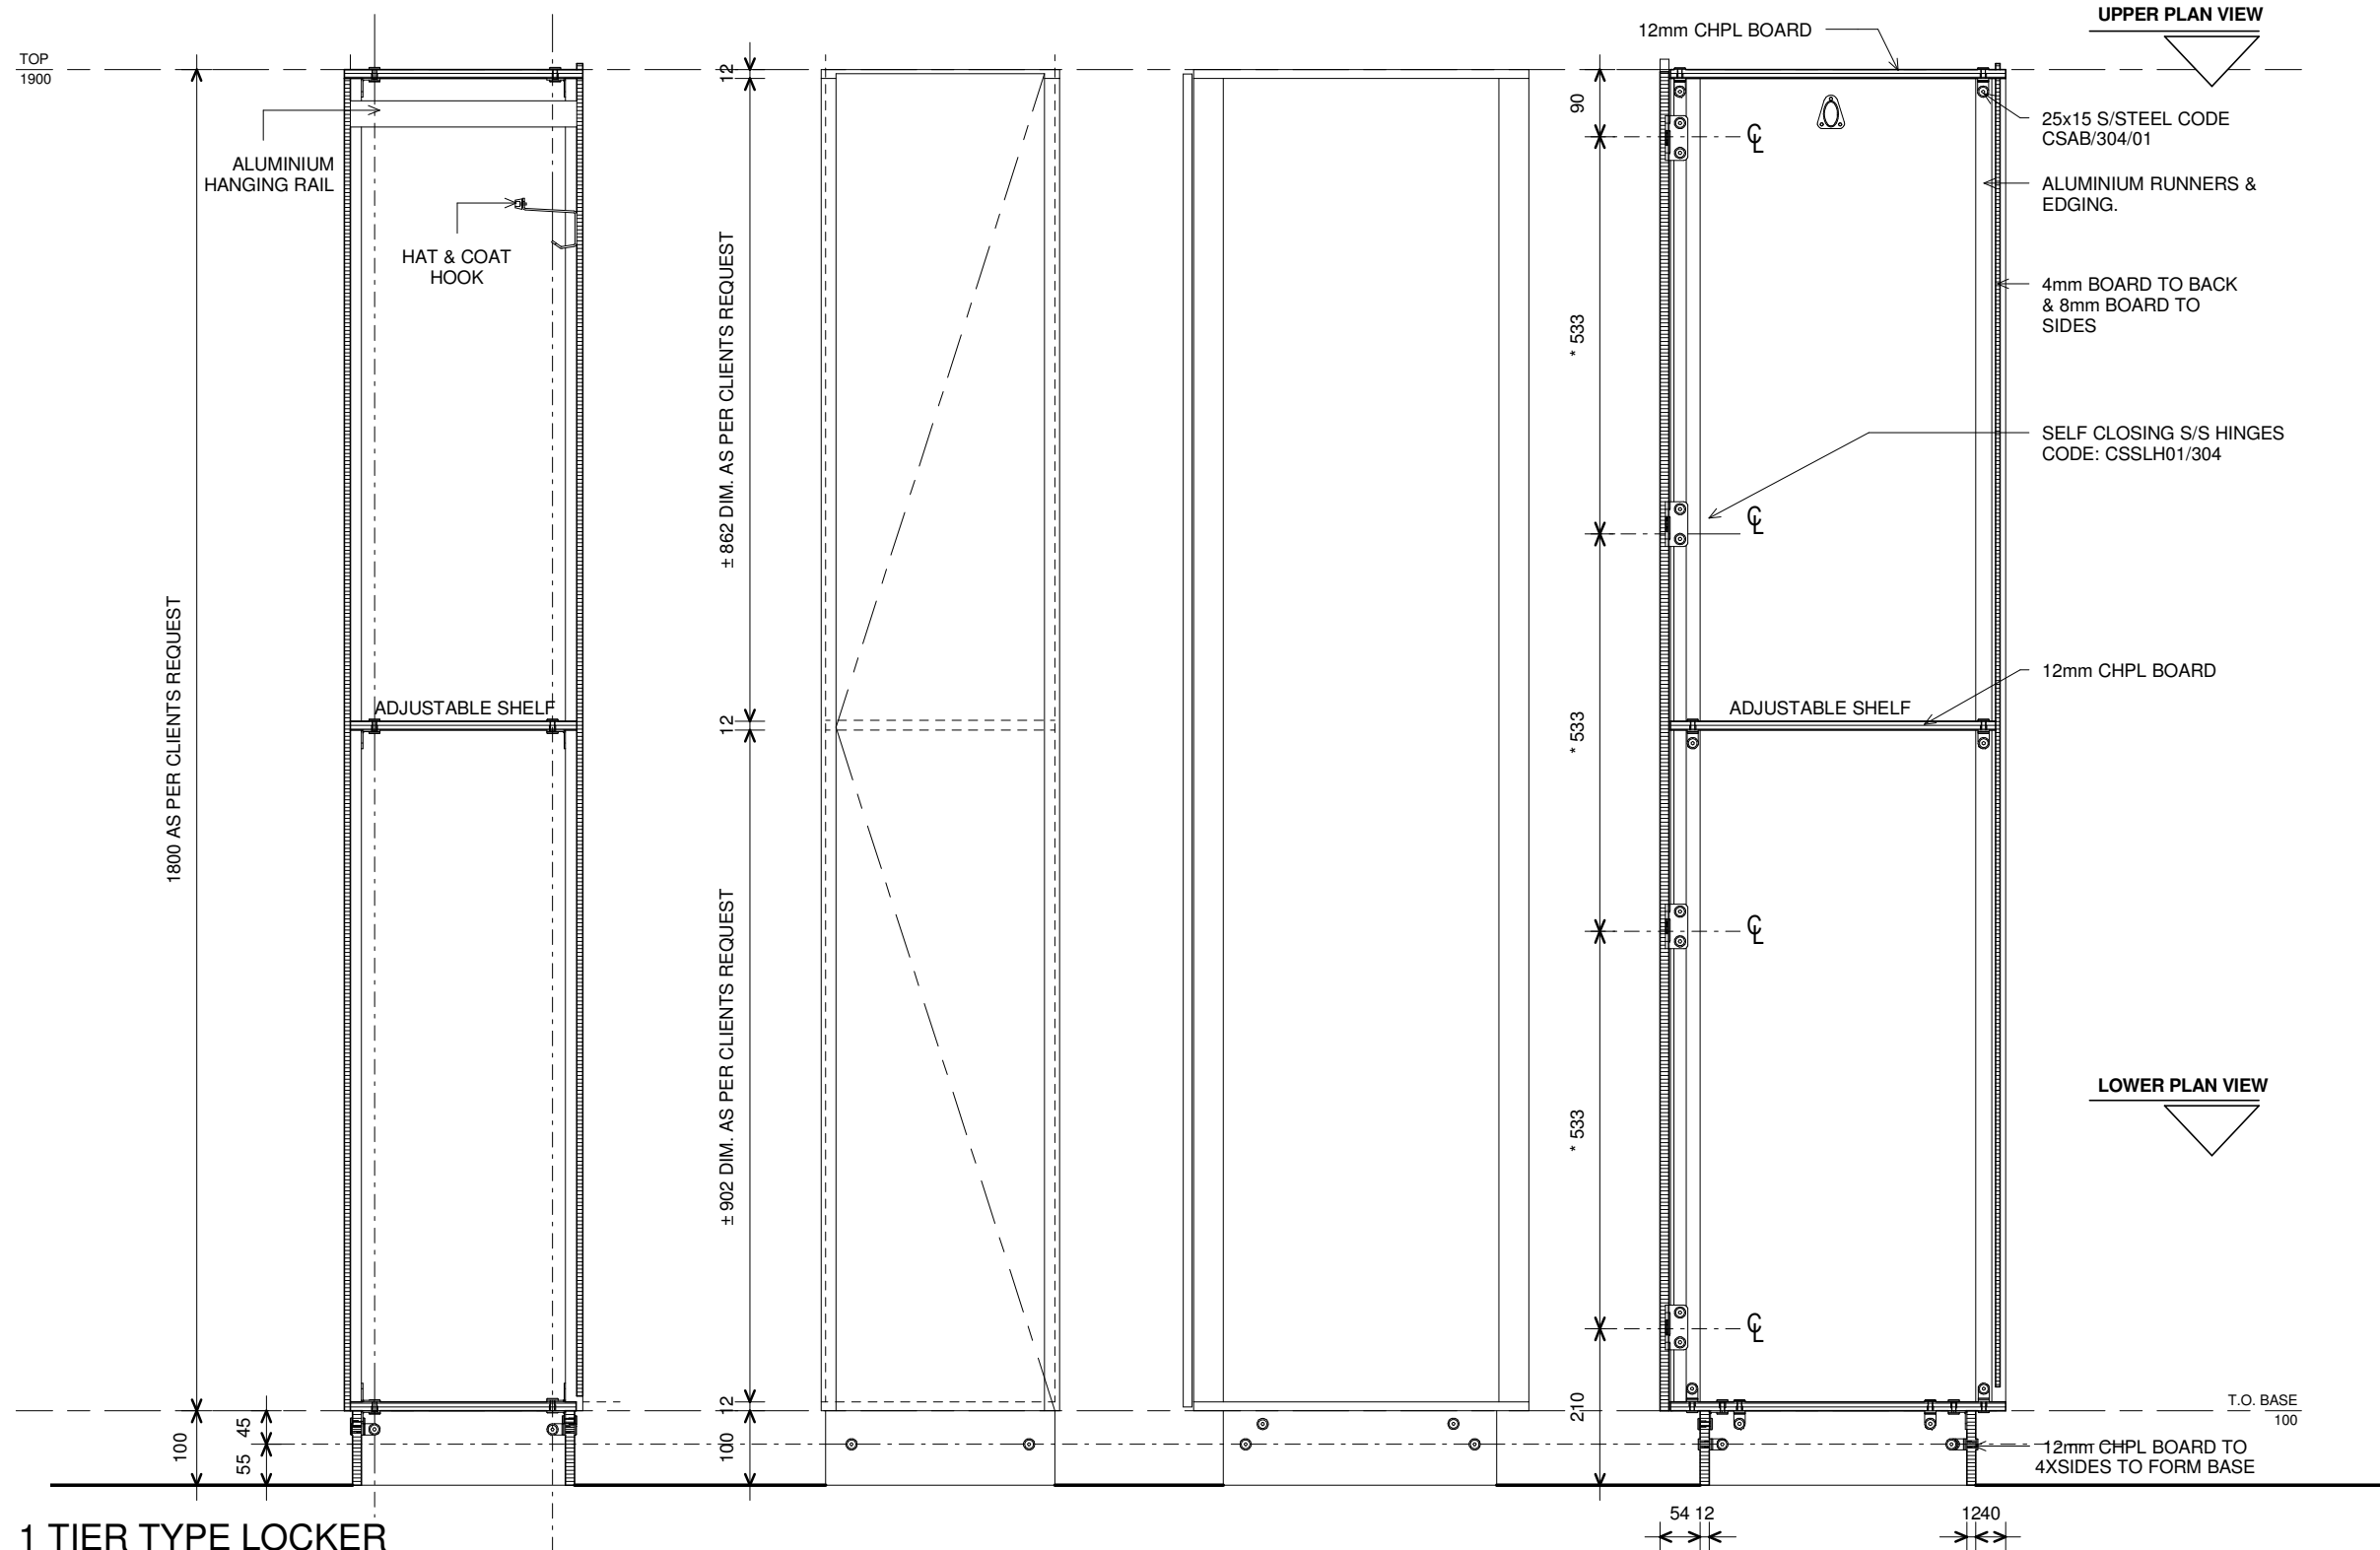

CUBICLE SOLUTIONS™
everytime!

tel. 033 345 1028
 fax. 086 610 0084
 cell. 083 445 6042
 admin@cubiclesolutions.co.za
 www.cubiclesolutions.co.za

SERVICE: ABLUTION SPECIALISTS			
DRAWING TITLE: 1 TIER TYPE - LOCKERS	JOB NO.	CS132	DESIGNED AH
	SCALE	1 : 10	DRAWN IE
	DATE	15/10/11	CHECKED AH
	CODE	CSL/CHPL/304/1	
DRAWING NUMBER		C1-127	