


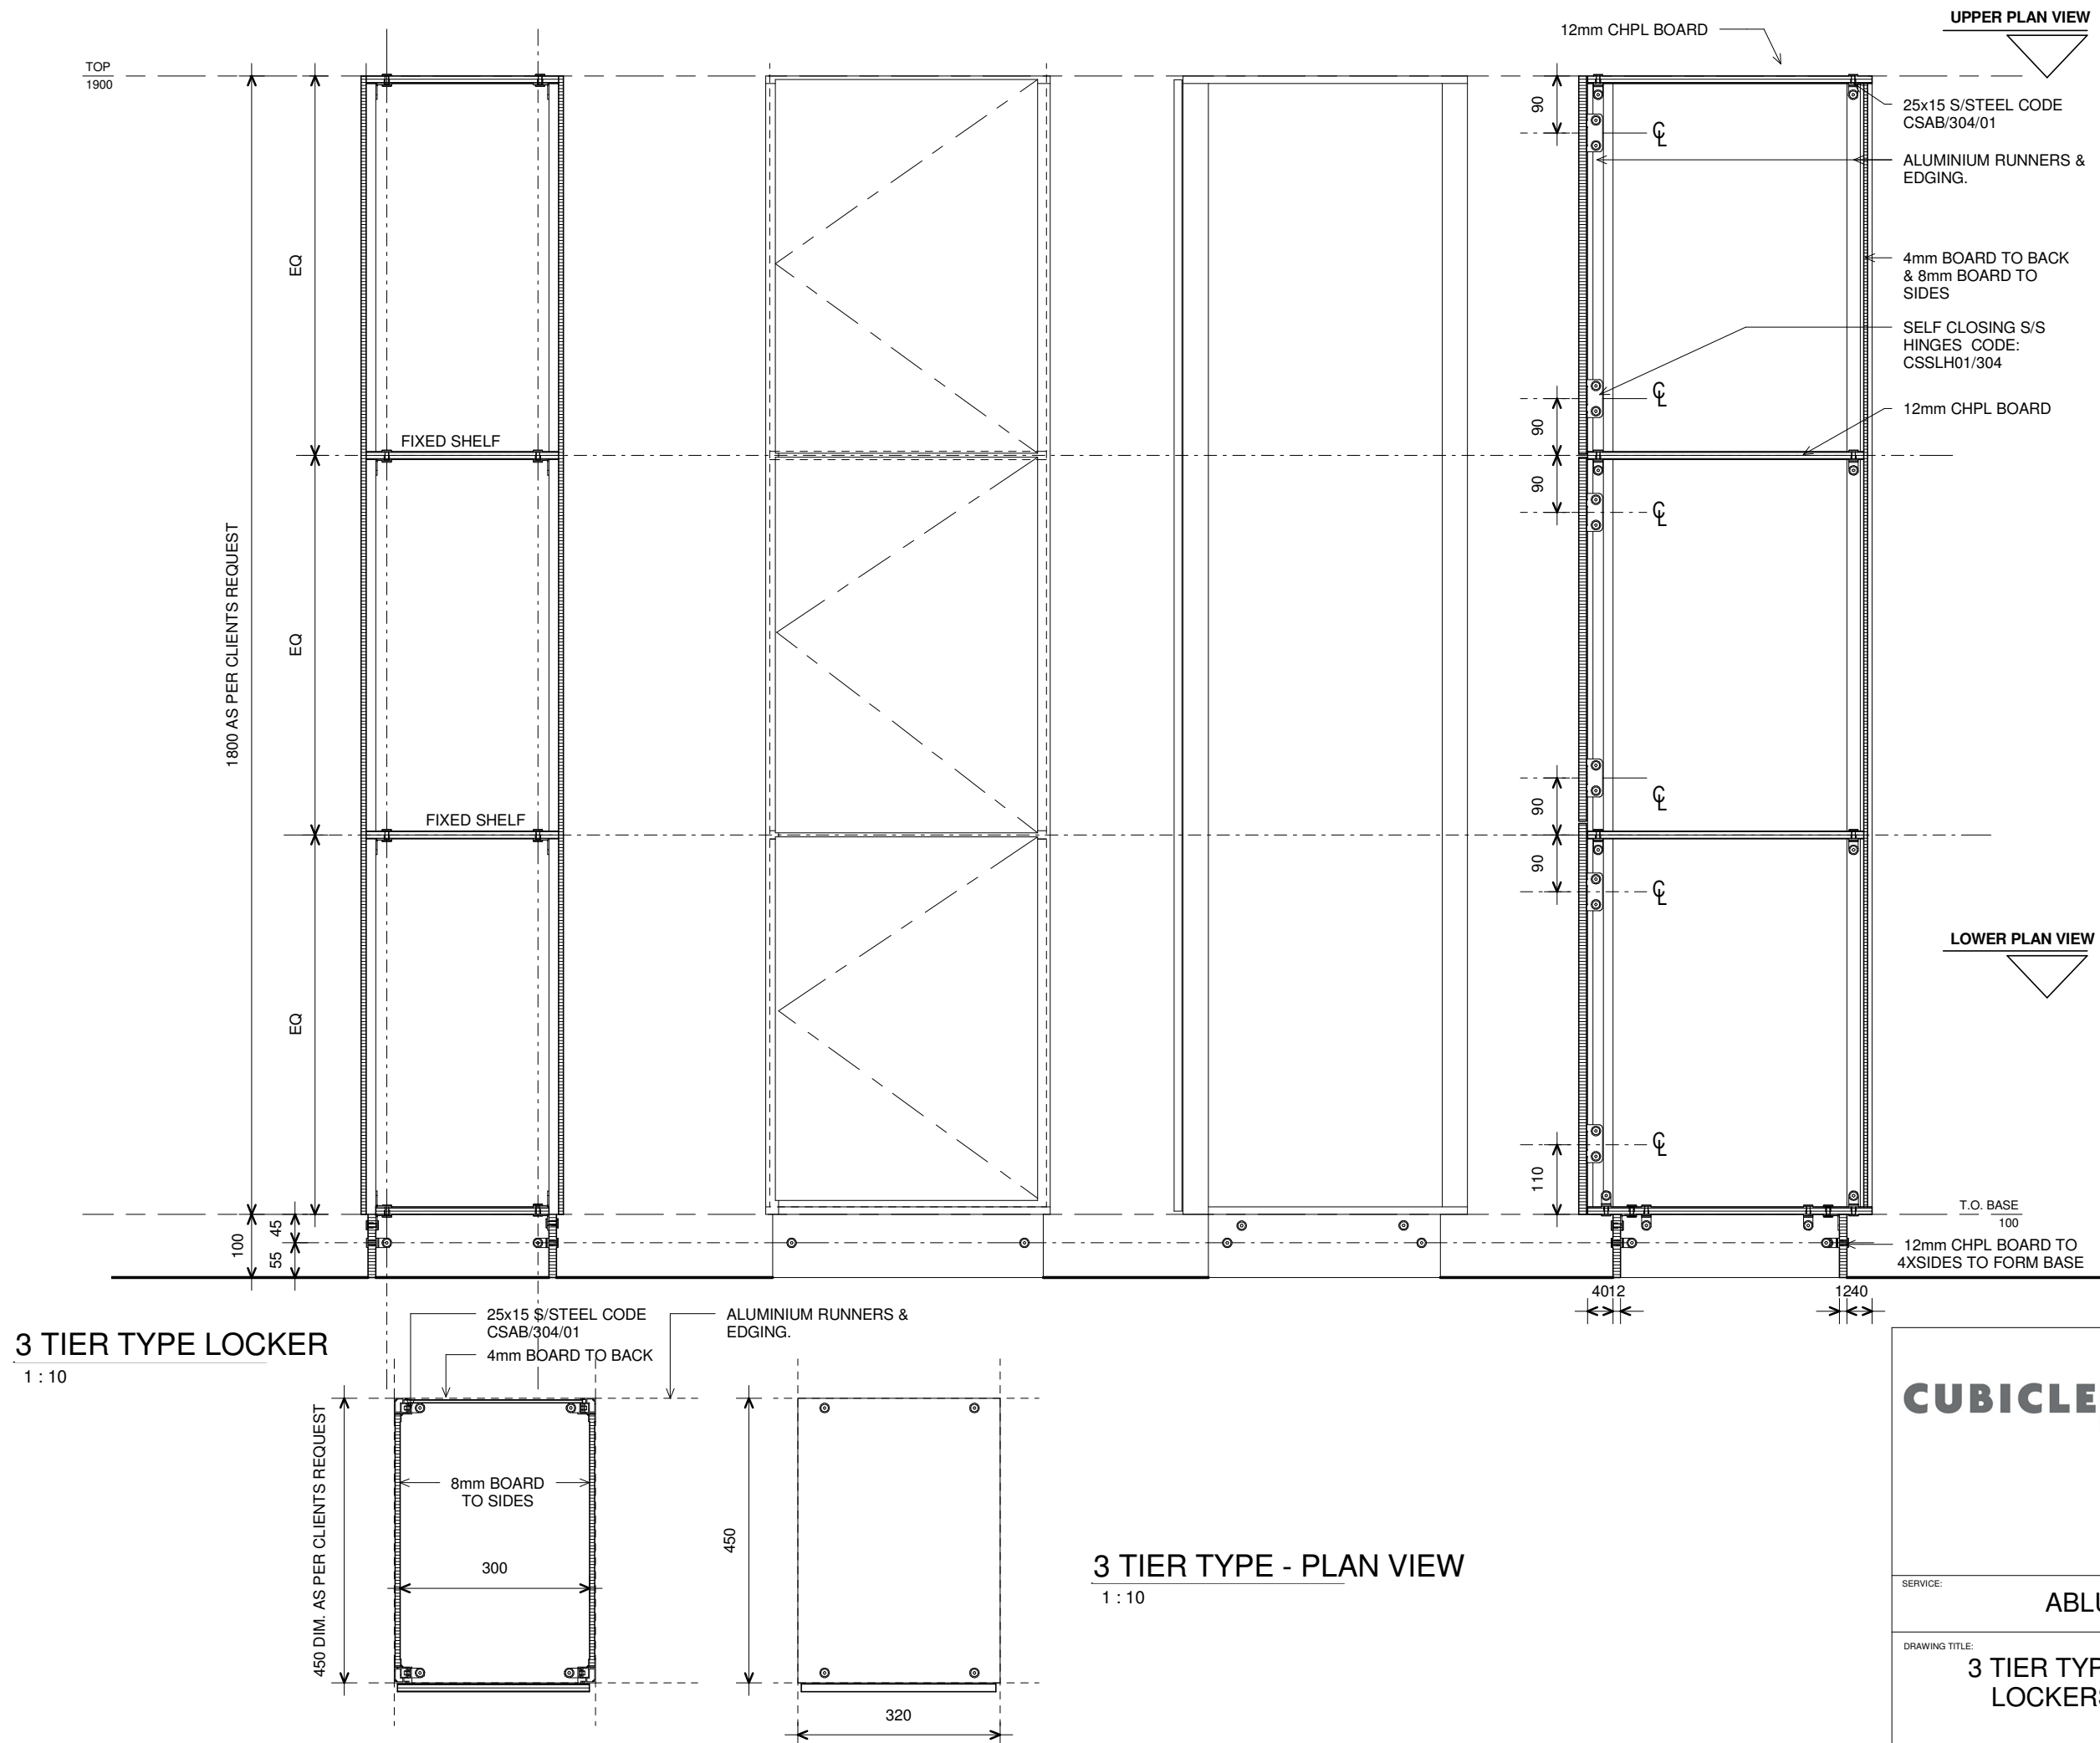



CUBICLE

SOLUTIONS™
everytime!

tel. 033 345 1028
fax. 086 610 0084
cell. 083 445 6042
admin@cubiclesolutions.co.za
www.cubiclesolutions.co.za

SERVICE: ABLUTION SPECIALISTS			
DRAWING TITLE: 3 TIER TYPE - LOCKERS	JOB NO.	CS132	DESIGNED AH
	SCALE	1 : 10	DRAWN IE
	DATE	09/25/11	CHECKED AH
	CODE	CSL/CHPL/304/3	
DRAWING NUMBER		C1-129	